




4	FIELD FOR INLAND POINT	11/24/11
5	DESCRIPTION	REVISED

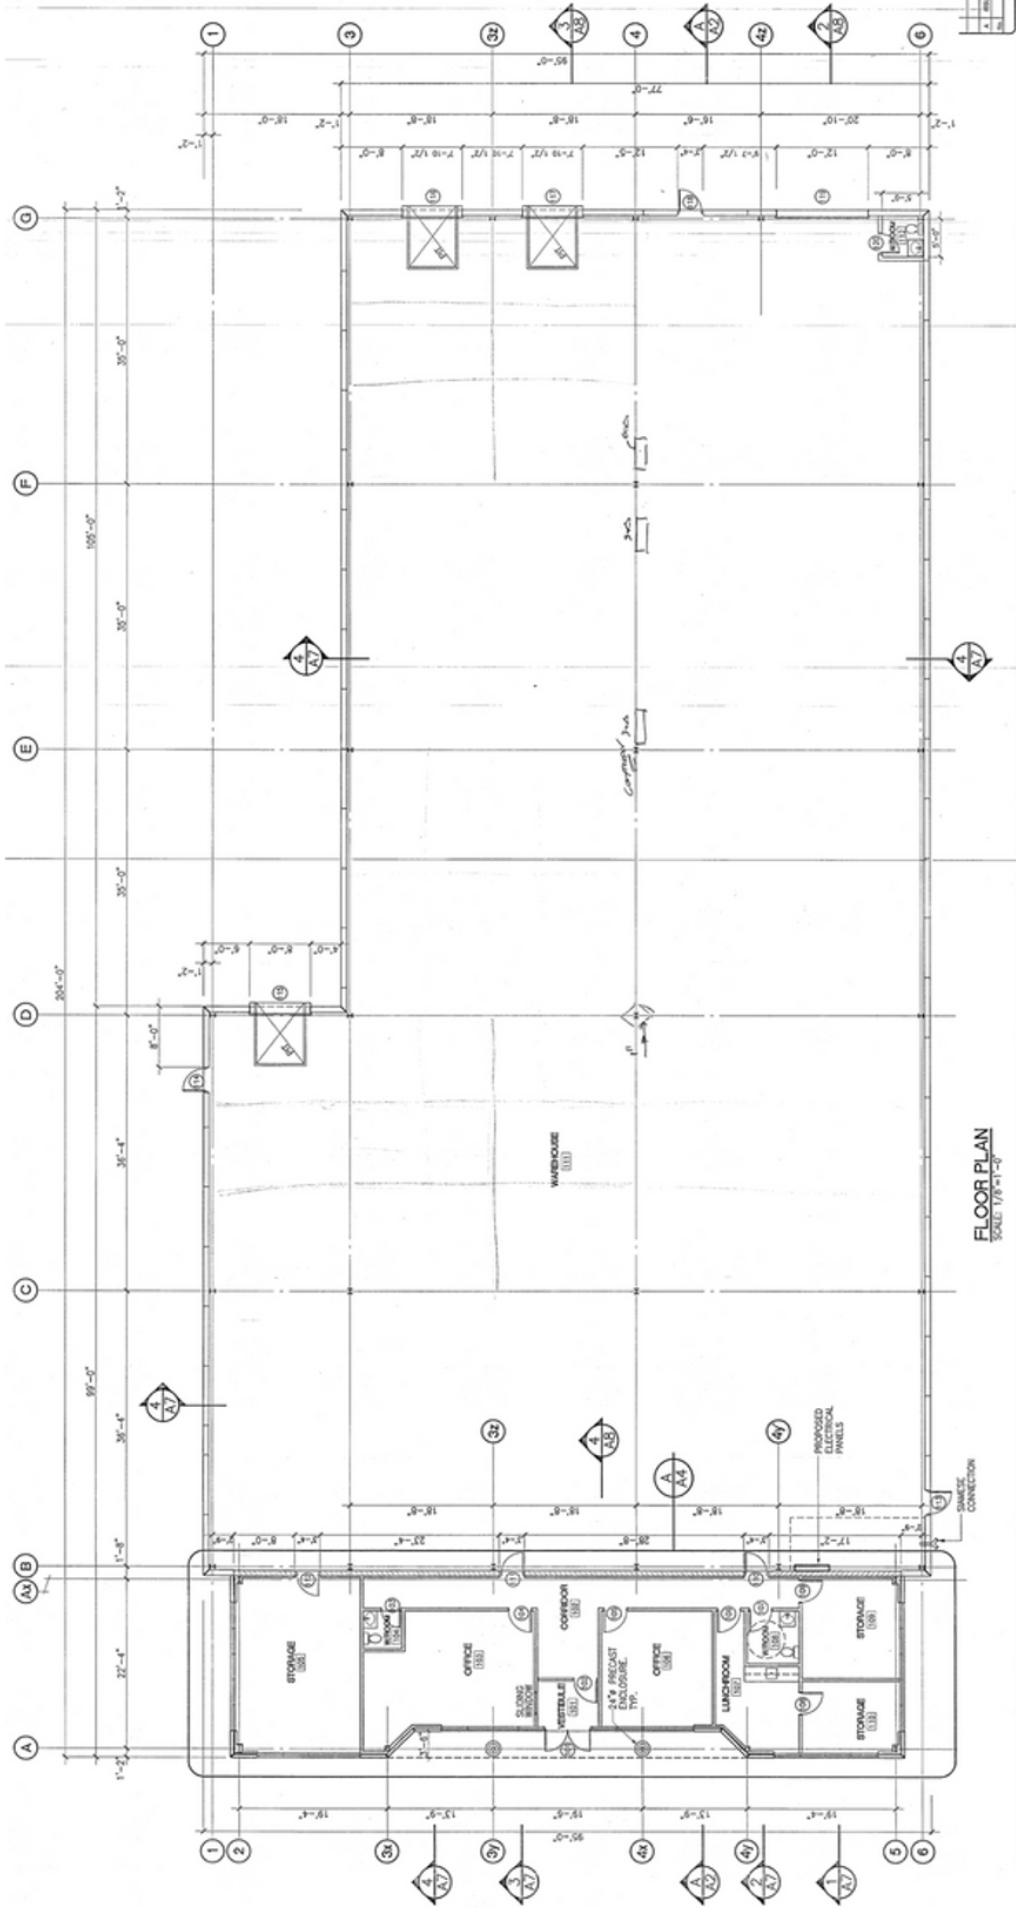

FLOOR PLAN
SCALE: 1/8"=1'-0"